




01 DETAIL SCALE 1:5

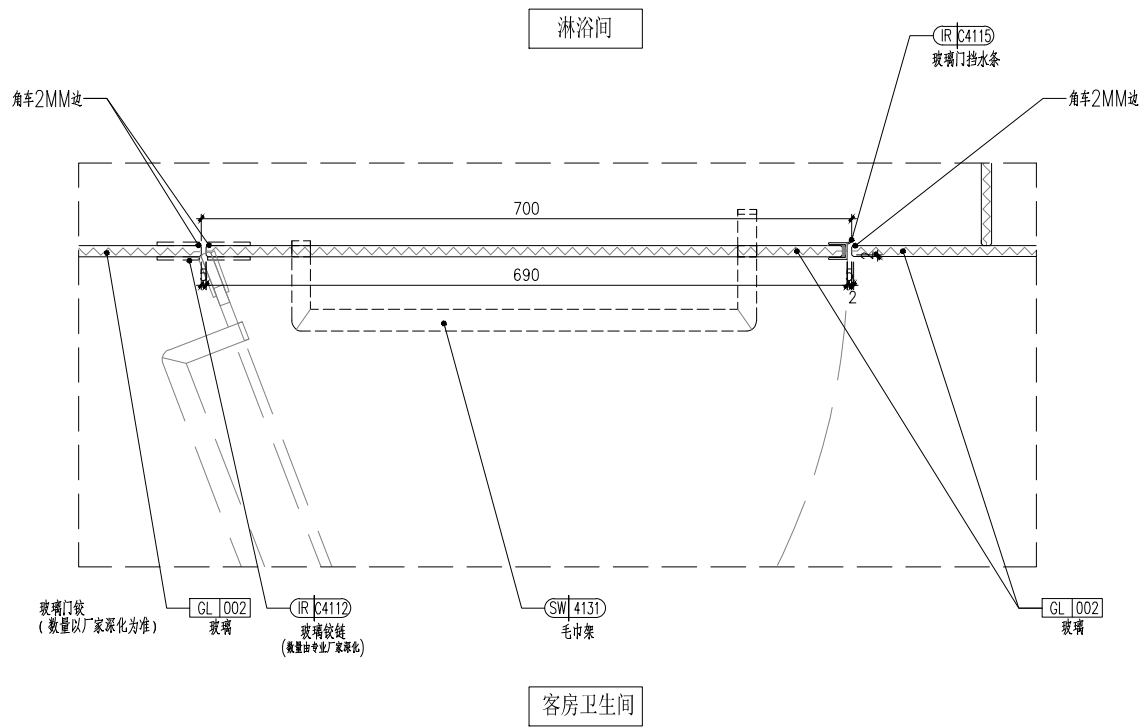

02 DETAIL SCALE 1:5

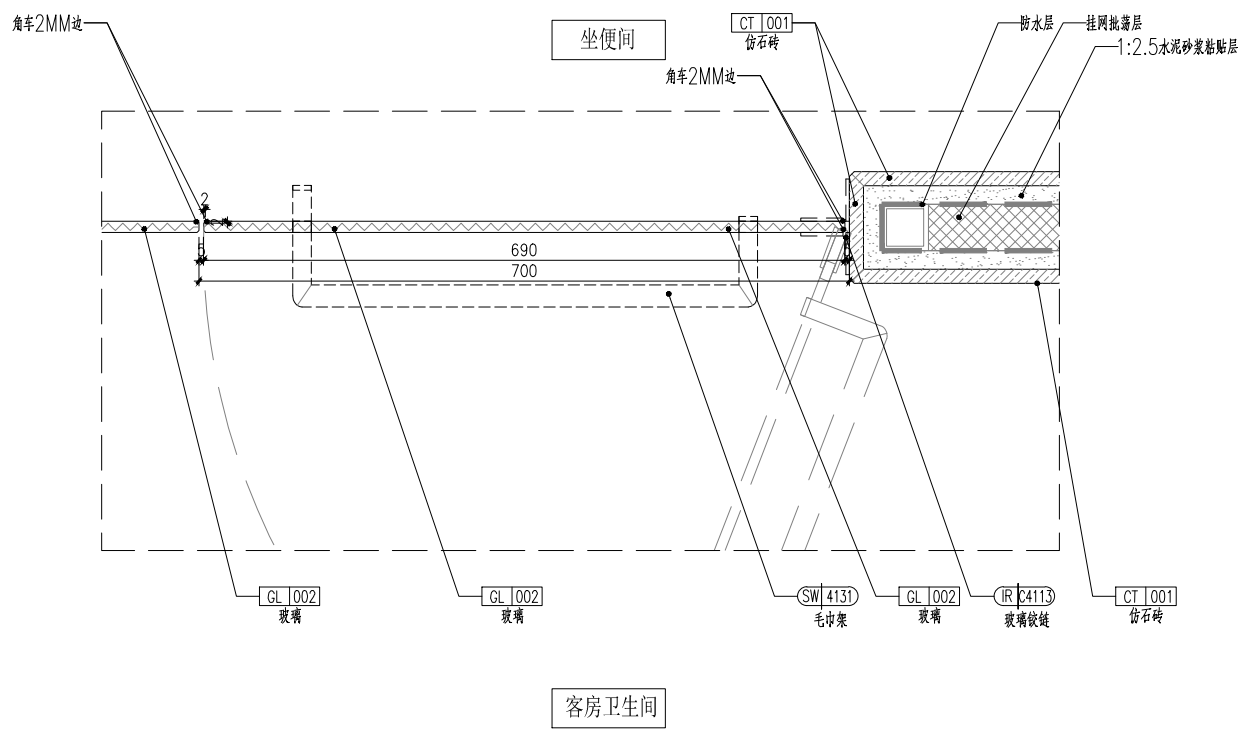

03 DETAIL SCALE 1:5

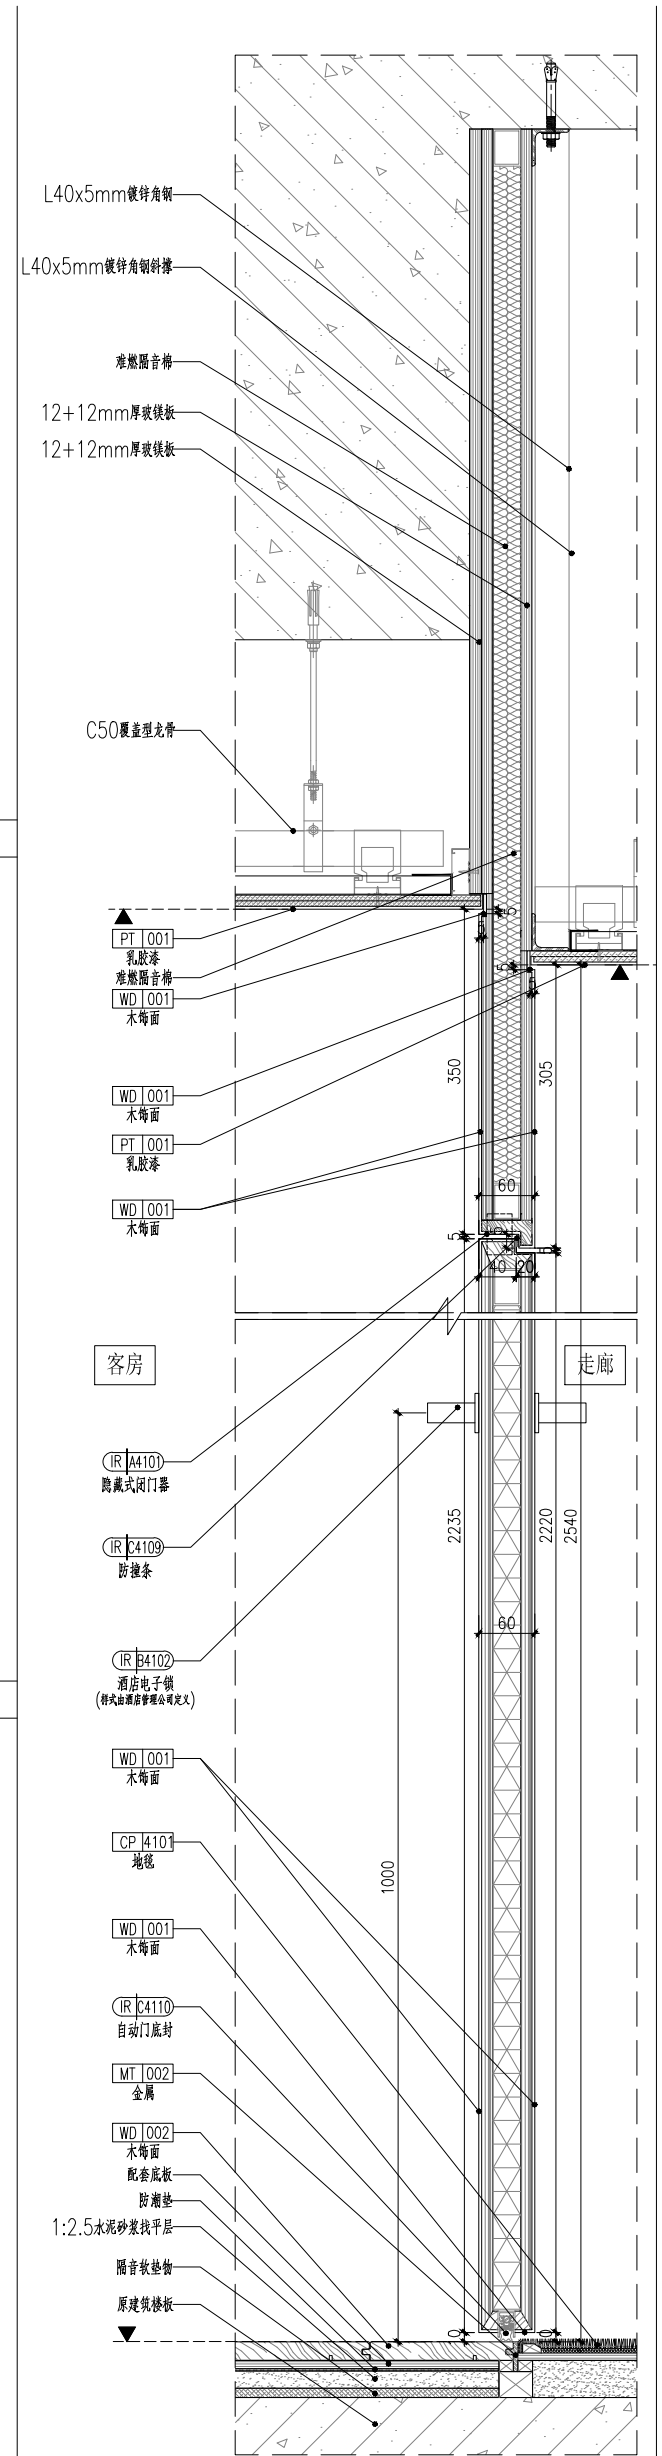

04 DETAIL SCALE 1:5